

LAKE AND LODGE COLLECTION PLAN
 CRAFTSMAN COTTAGE
 1210 SQ FT LIVING
 207 SQ FT PORCH AREA
 1417 SQ FT TOTAL
 (PLUS 938 SQ FT AVAILABLE AT UPPER LEVEL)

NO	DATE	REVISION / DESCRIPTION	BY


RITZ-CRAFT CORPORATION

STARTED: _____
 TO SALES: _____
 SALES: _____
 DATE: _____
 CONFIRM COMPLETE: _____
 PERMIT SET COMPLETE: _____

BUILDER: _____
 CUSTOMER: _____
 RC REP: NONE
 STATE: _____

SCALE: 3/16"=1'-0"
 DRAWN BY: RM
 CRAFTSMAN COTTAGE
 1ST FLOOR PLAN

CO #: _____
 SN: _____
 SHEET #: _____ OF _____

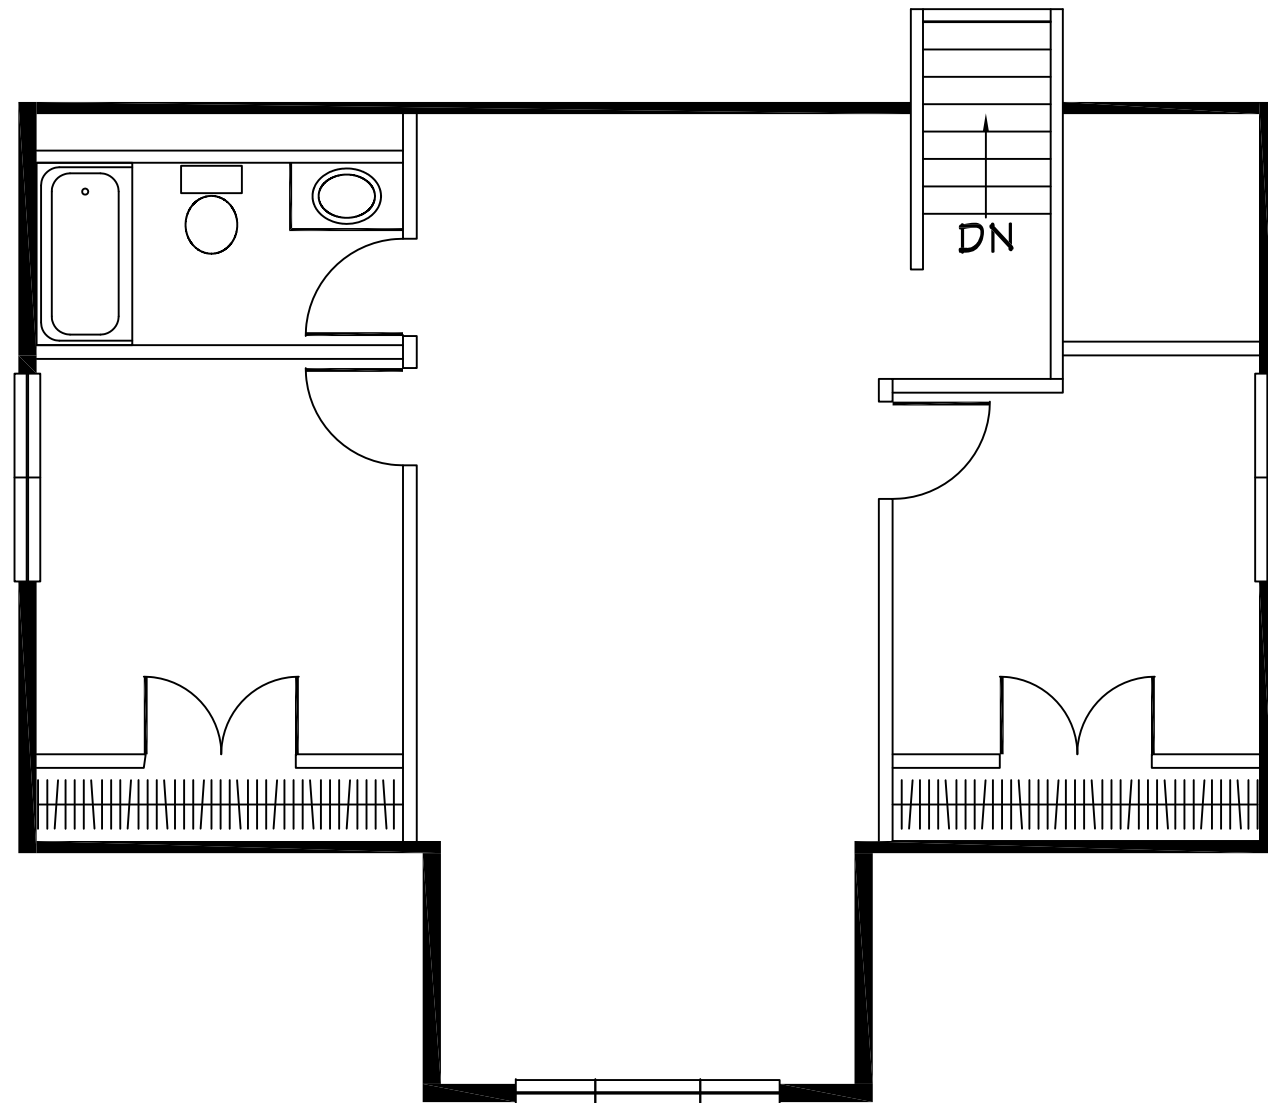

CRAFTSMAN COTTAGE
PROPOSED UPPER LEVEL PLAN

NO	DATE	REVISION / DESCRIPTION	BY

**RITZ-CRAFT
CORPORATION**

STARTED: _____
 TO SALES: _____
 SALES: _____
 DATE: _____
 CONFIRM COMPLETE: _____
 PERMIT SET COMPLETE: _____

BUILDER: _____
 CUSTOMER: _____
 RC REP: NONE
 STATE: _____

SCALE: 3/16"=1'-0"
 DRAWN BY: RM
 CRAFTSMAN COTTAGE
 UPPER LEVEL

CO #: _____
 SN: _____
 SHEET #: _____ OF _____