

LAKE AND LODGE
COLLECTION PLAN
GRAND VISTA CHALET
1900 SQ FT LIVING
(PLUS 1110 SQ FT
AVAILABLE AT UPPER LEVEL)

NO	DATE	REVISION / DESCRIPTION	BY
2	03/23	revisions per print	billie
1	03/10	Changes per Print	DRU


**RITZ-CRAFT
CORPORATION**

STARTED:
TO SALES:
SALES:
DATE:
CONFIRM COMPLETE:
PERMIT SET COMPLETE:

BUILDER:
CUSTOMER:
RC REP:
STATE:

SCALE:
DRAWN BY:
GRAND VISTA CHALET
1st FLOOR PLAN

CO #:
SN:
SHEET #:

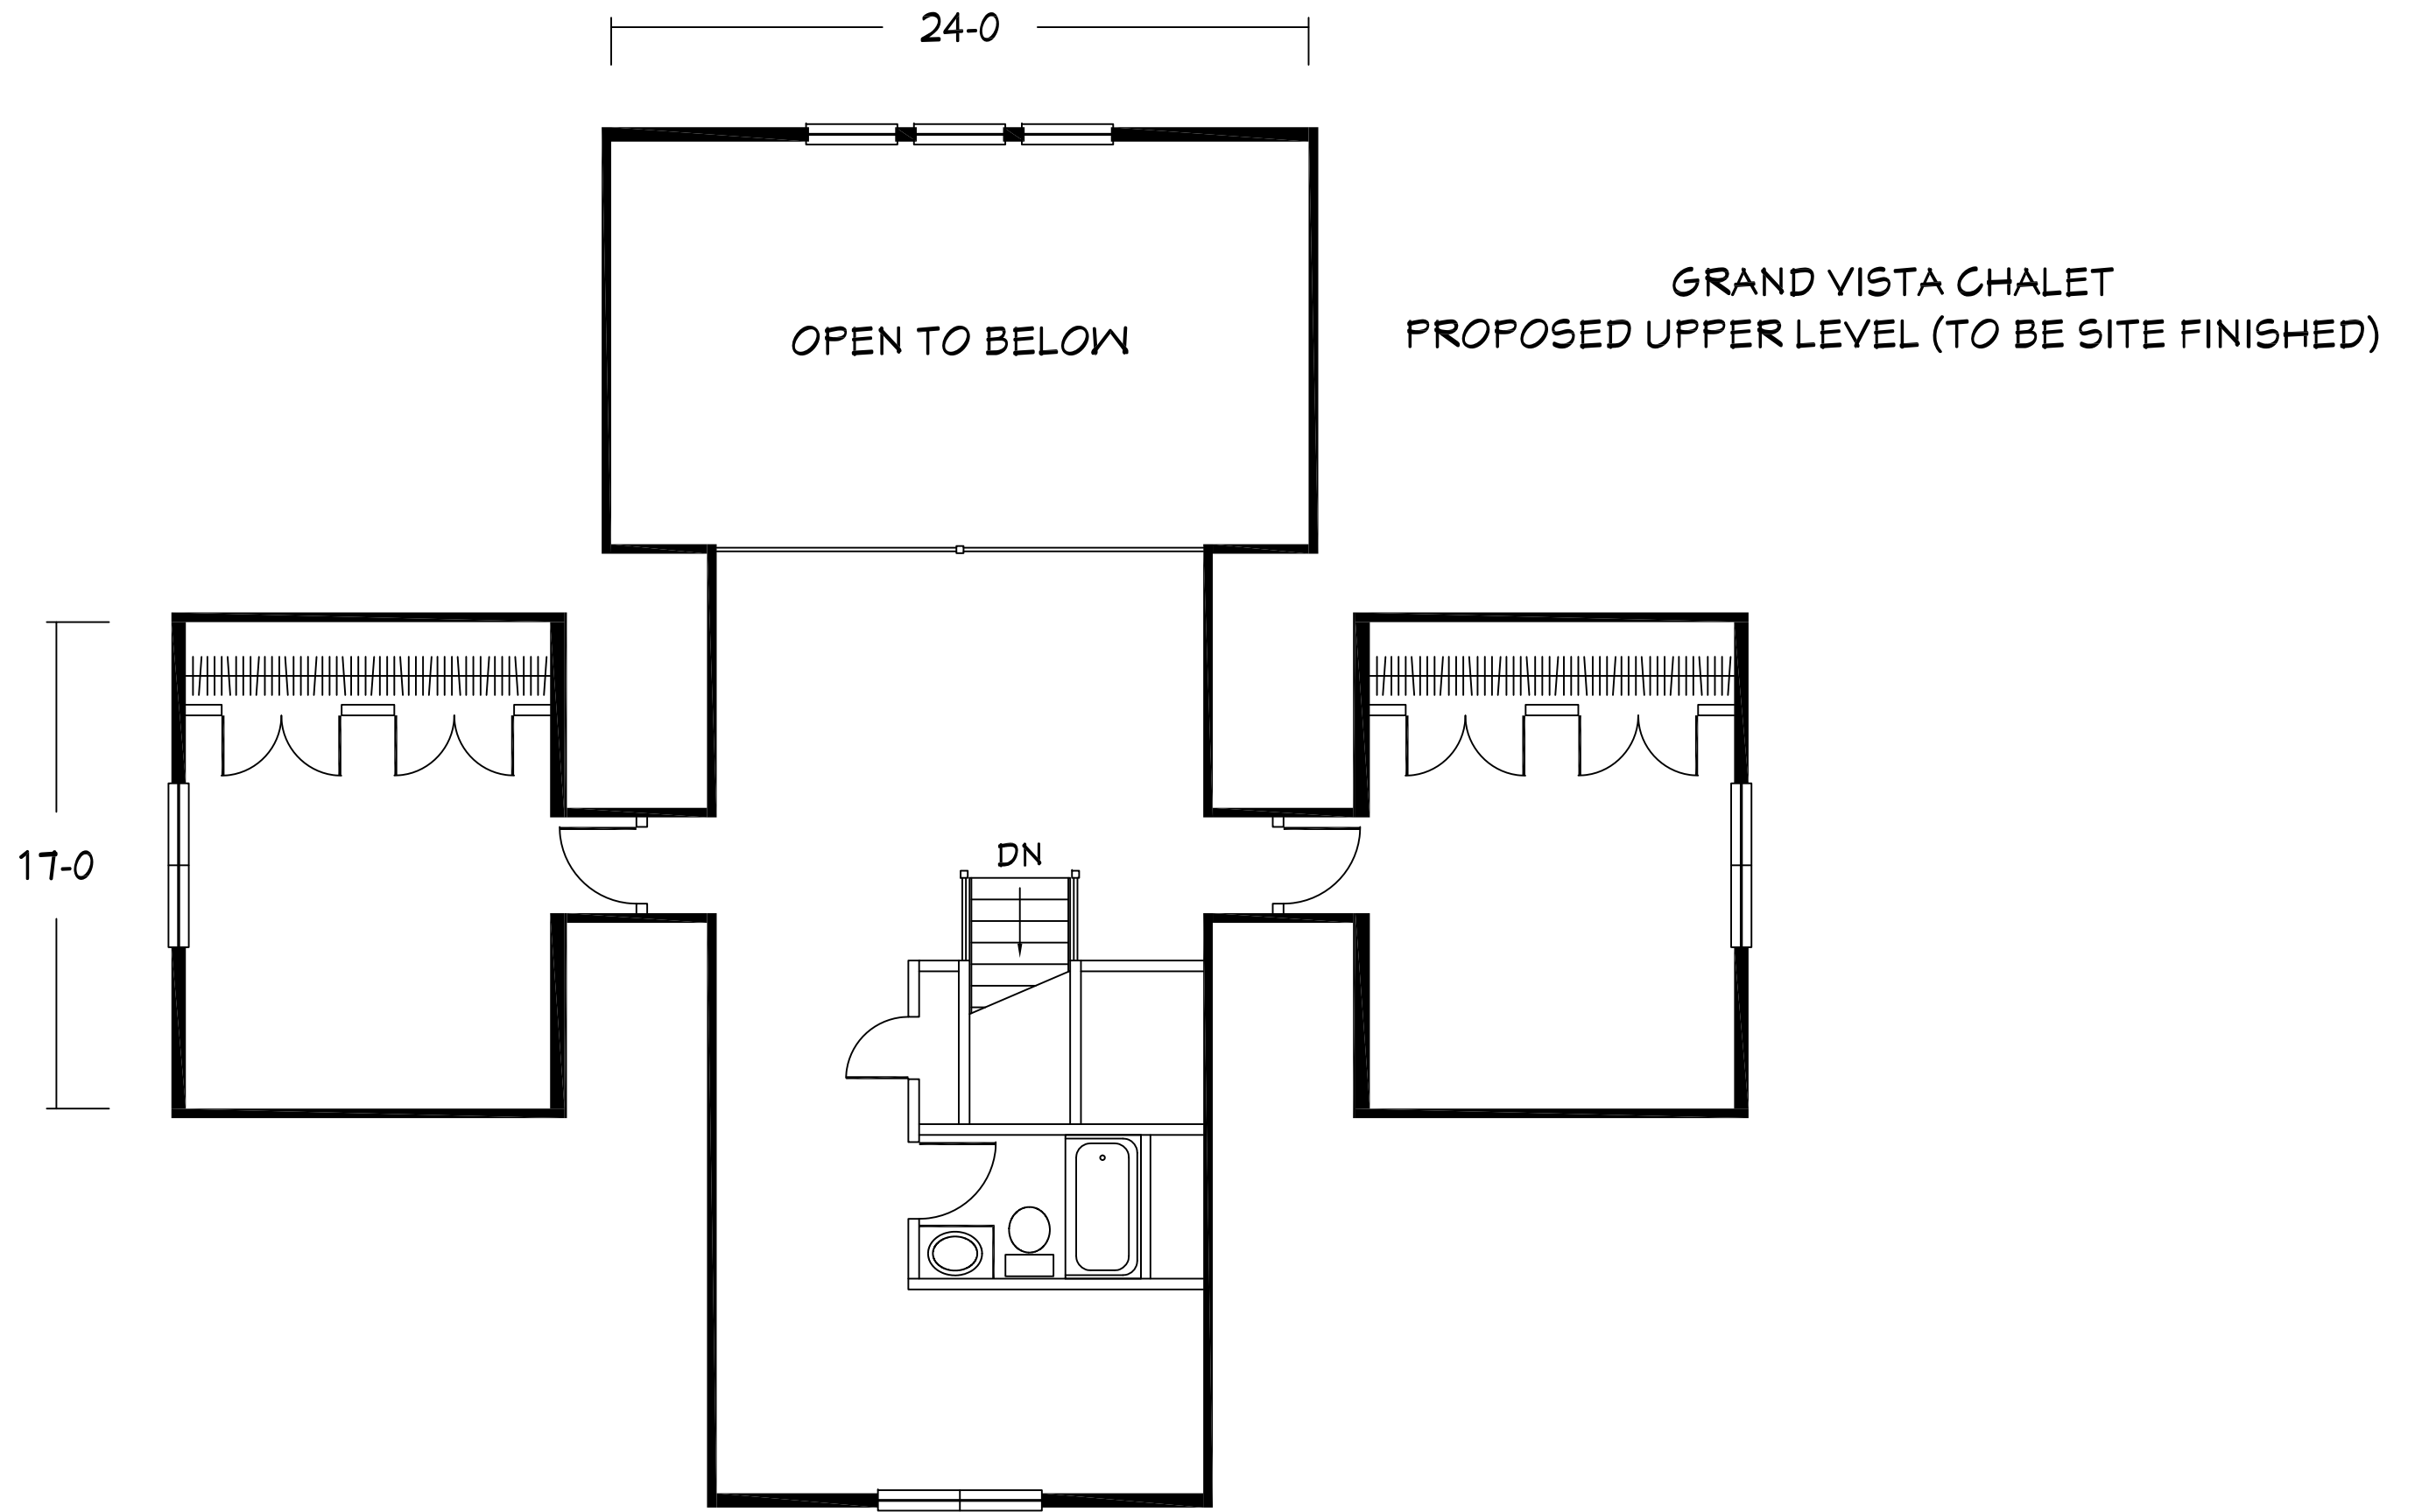

NO	DATE	REVISION / DESCRIPTION	BY

**RITZ-CRAFT
CORPORATION**

STARTED:
TO SALES:
SALES:
DATE:
CONFIRM COMPLETE:
PERMIT SET COMPLETE:

BUILDER:
CUSTOMER:
RC REP:
STATE:

SCALE:
DRAWN BY:
GRAND VISTA CHALET
UPPER LEVEL

CO #:
SN:
SHEET #: